



* = External cladding and insulation

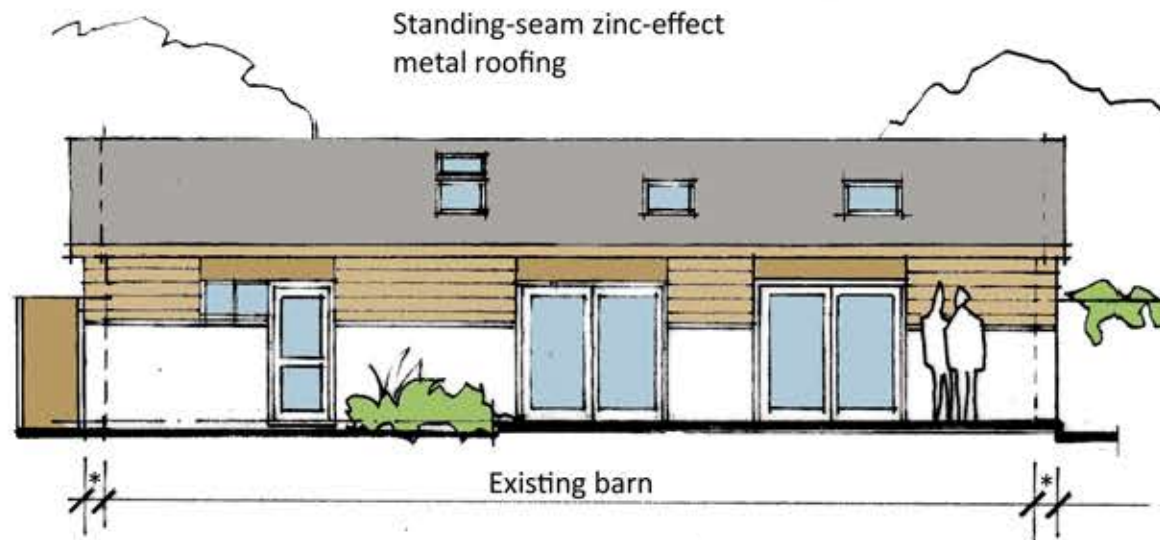


West Elevation

Existing opening enlarged to form patio doors

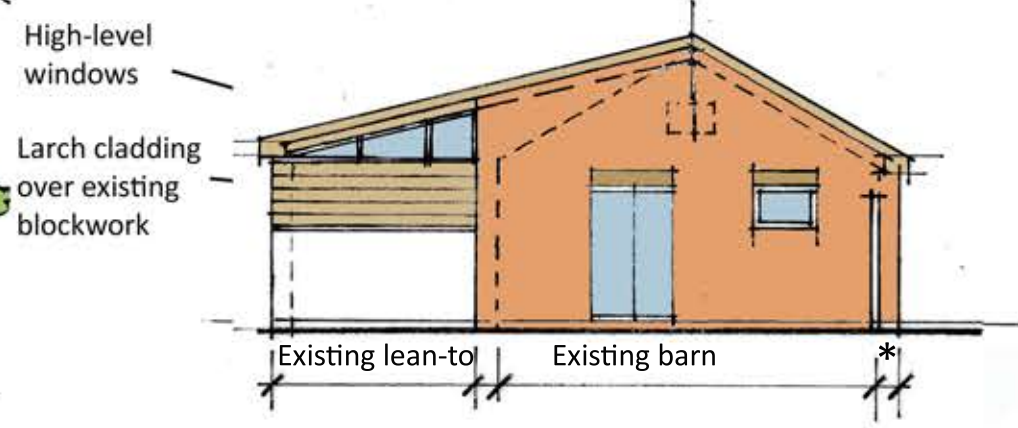


South Elevation

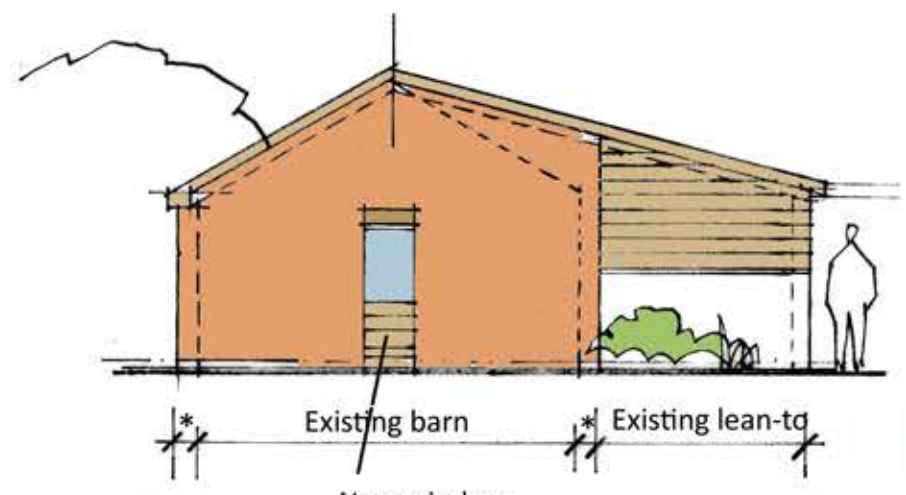

North Elevation

Existing barn
Existing lean-to
New window opening

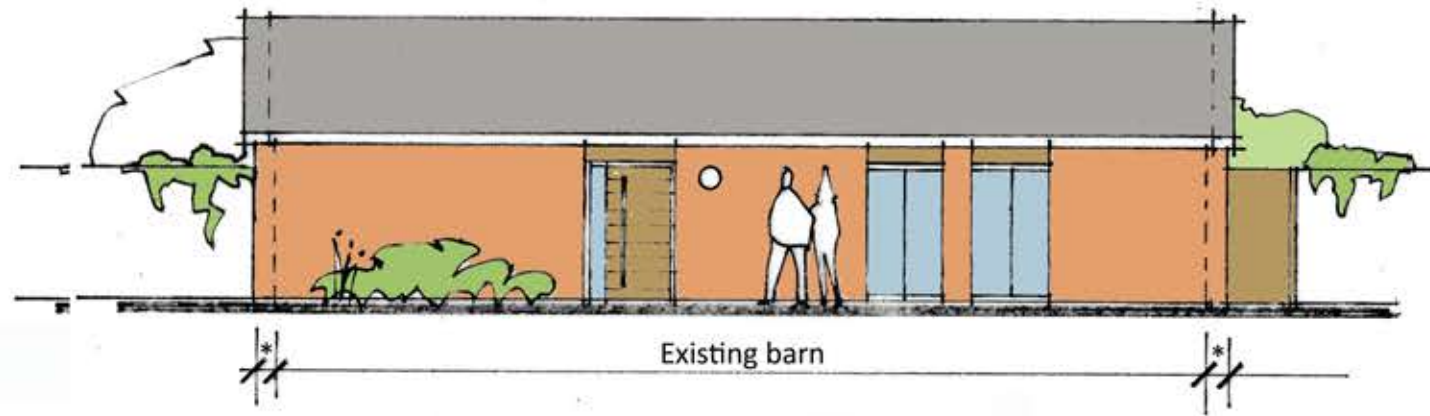

East Elevation

New door and glazed side panel
New window opening
Existing opening

Jon Boon Architect

10 Stanmore Road
Norwich NR7 0HB

T: 01603 470973
M: 07770 437700
jonboon@me.com



Project: The Barn, Mill Road, Ingham
Client: Red Frog Developments

North Barn - Proposed Elevations
15-024 105 | 30.01.16 | A3 | 1:100