




* = External cladding and insulation

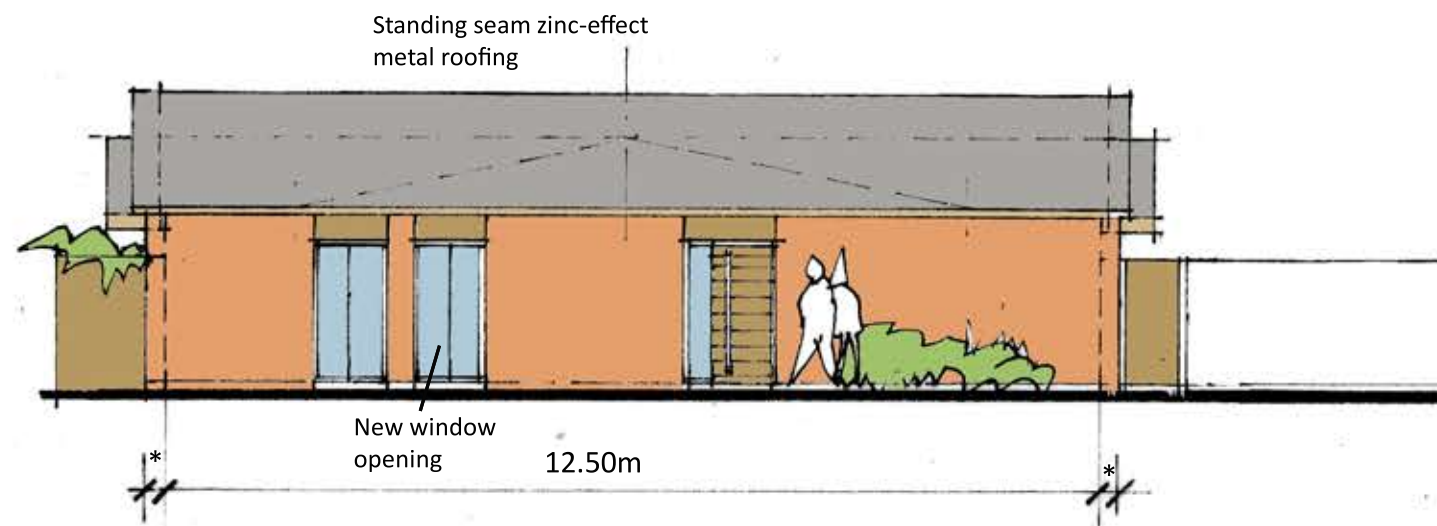


East Elevation

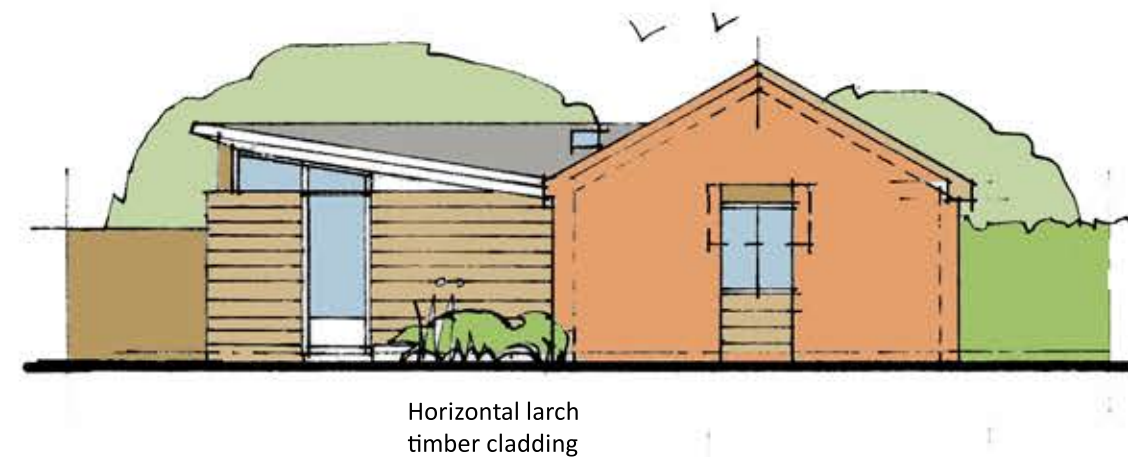

South Elevation

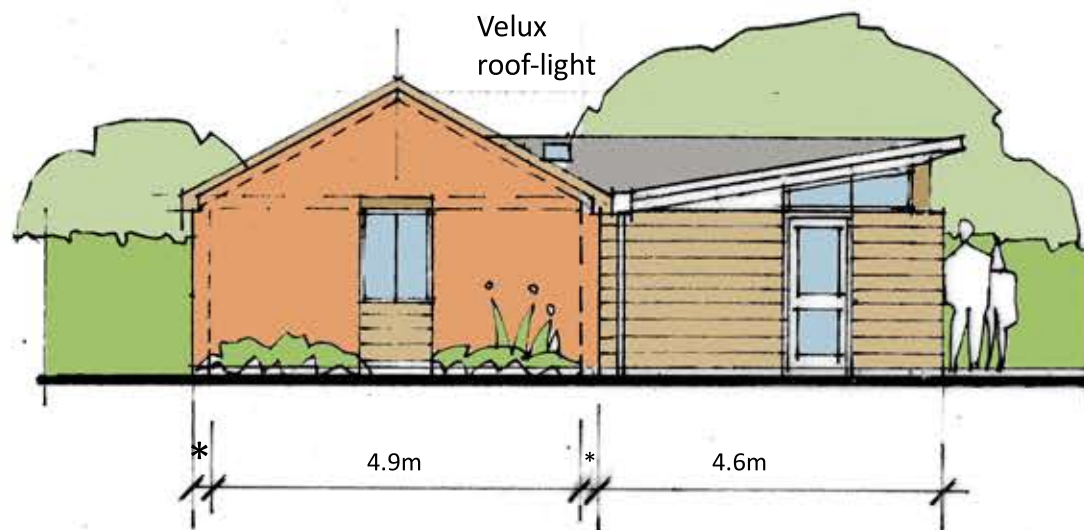

North Elevation

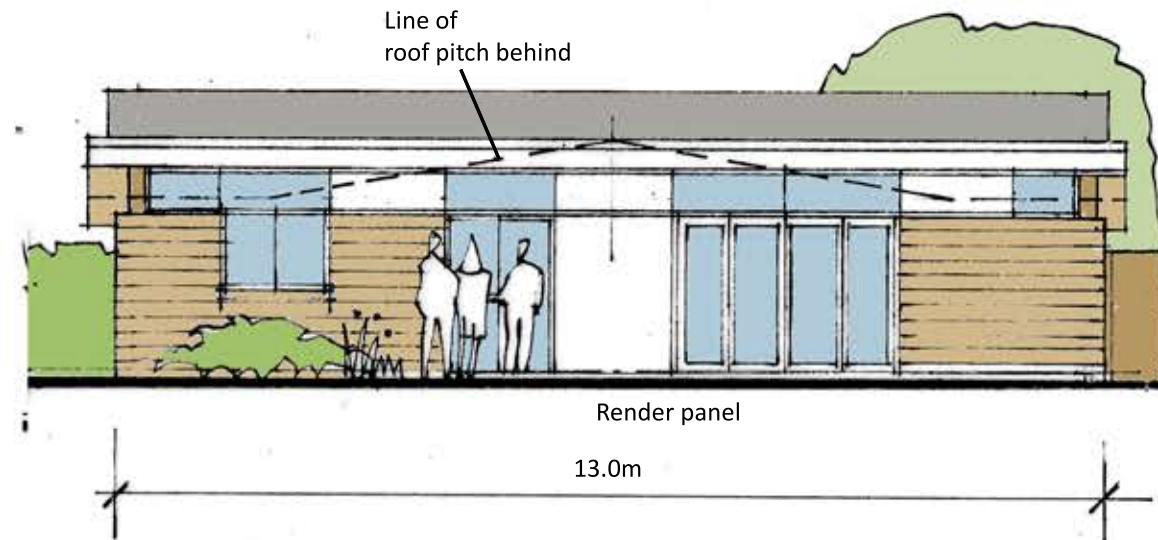

West Elevation

Jon Boon Architect

10 Stanmore Road
Norwich NR7 0HB

T: 01603 470973
M: 07770 437700
jonboon@me.com



Project: The Barn, Mill Road, Ingham
Client: Red Frog Developments

South Barn - Proposed Elevations
15-024 205 | 30.01.16 | A3 | 1:100