



Section A

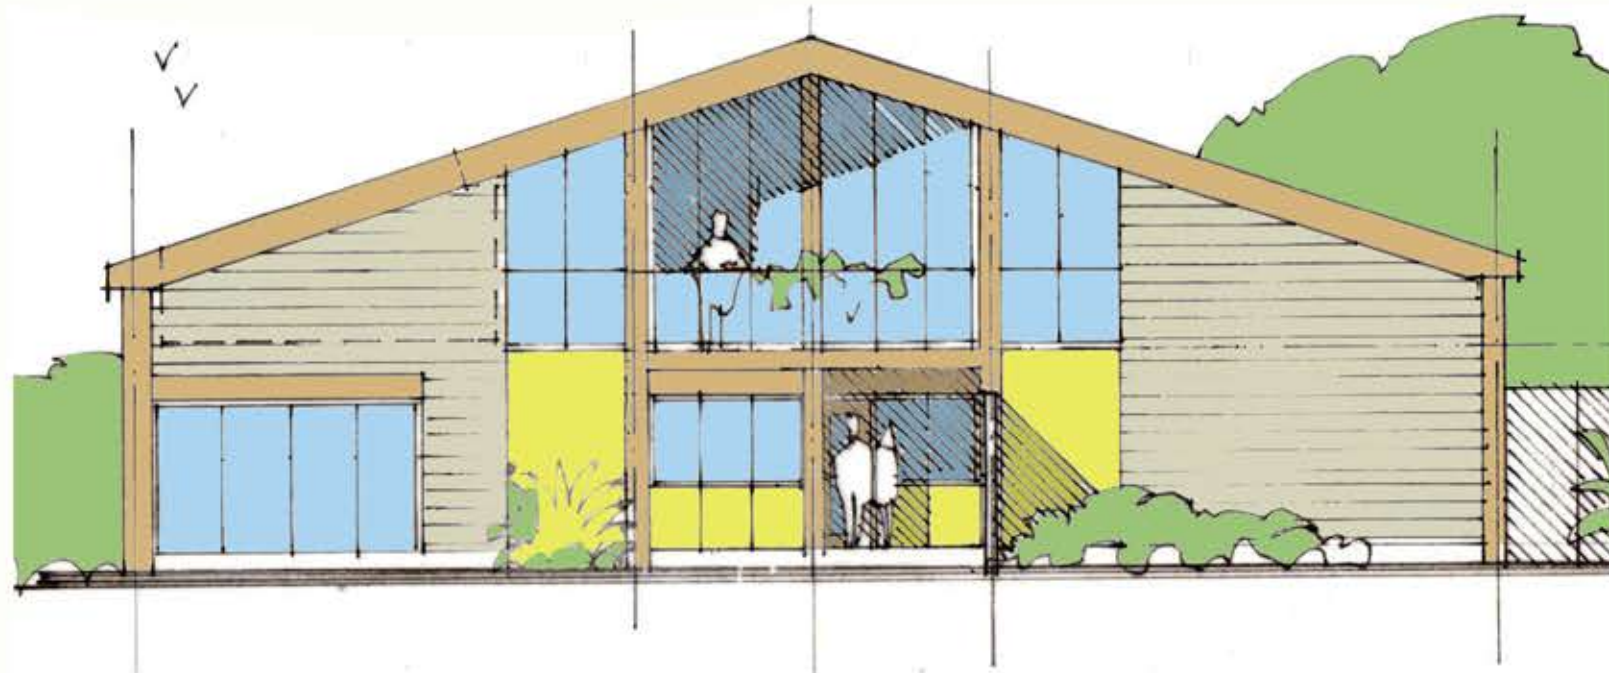

Front Elevation (South)

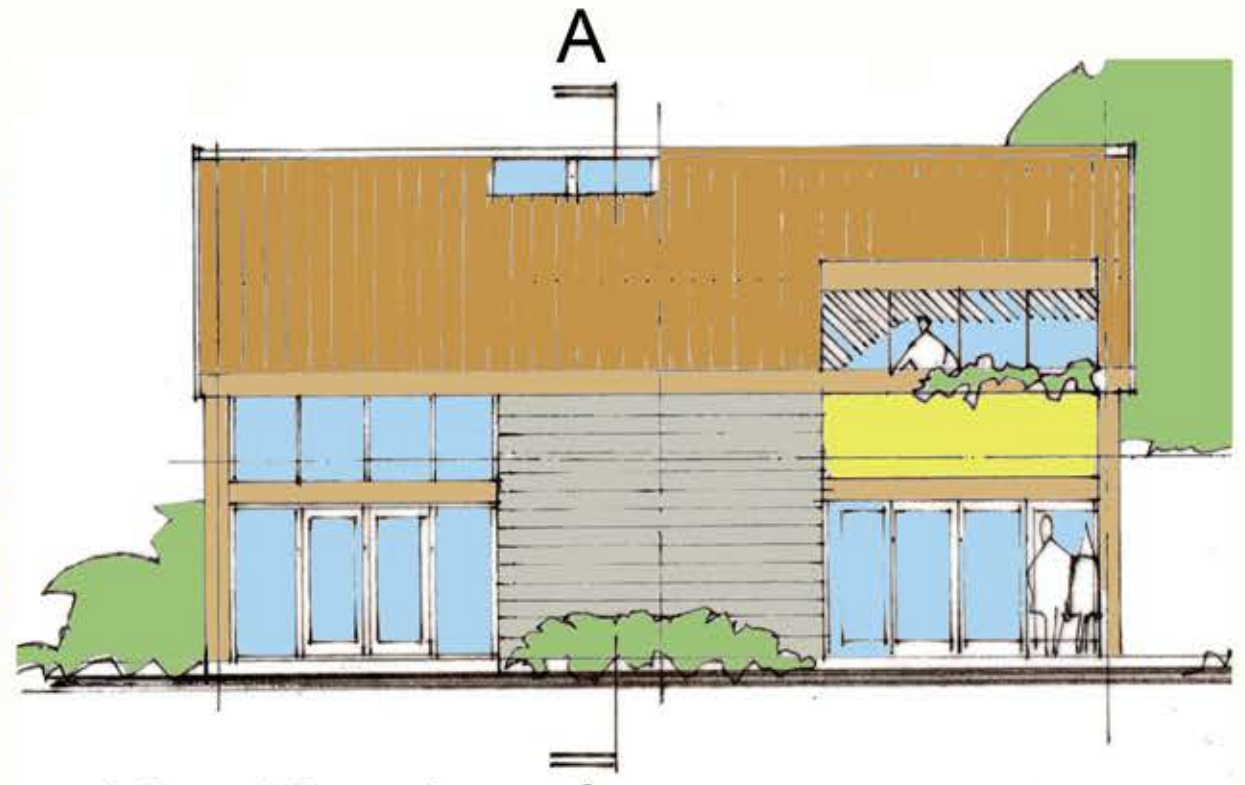

West Elevation A

Jon Boon Architect

10 Stanmore Road
Norwich NR7 0HB

T: 01603 470973
M: 07770 437700
jonboon@me.com



Project: Town Green Farm, Gt Ellingham
Client: Mr G Puttock

Section and Elevations
15-015 SK03A | 10-06-15 | A3 | 1:100