

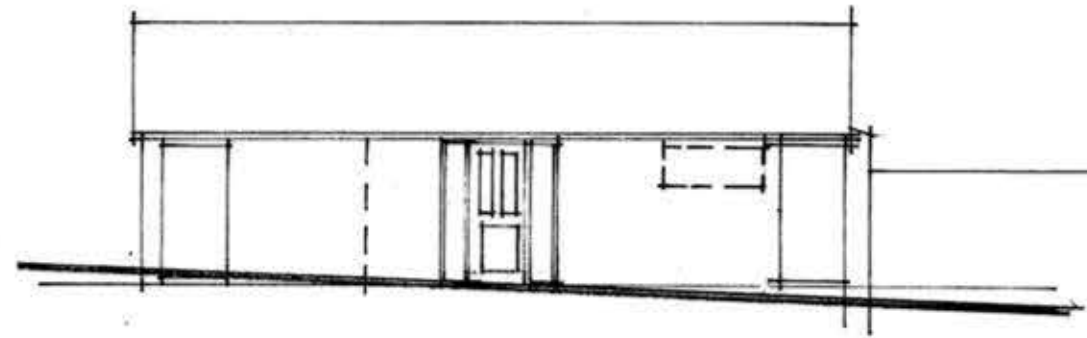


West

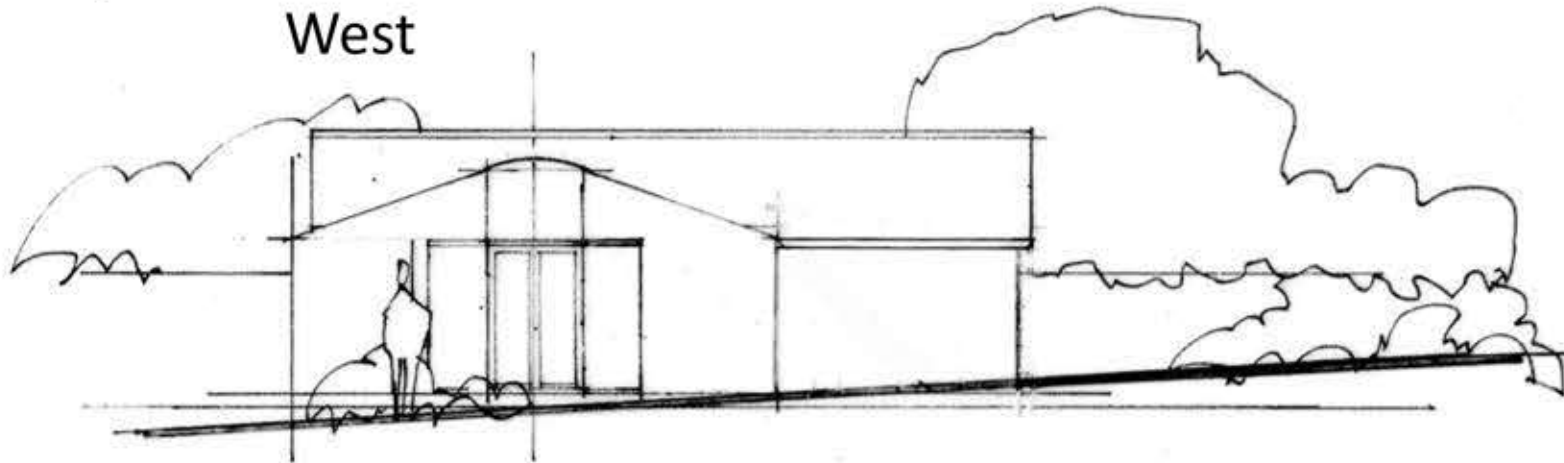

South

North

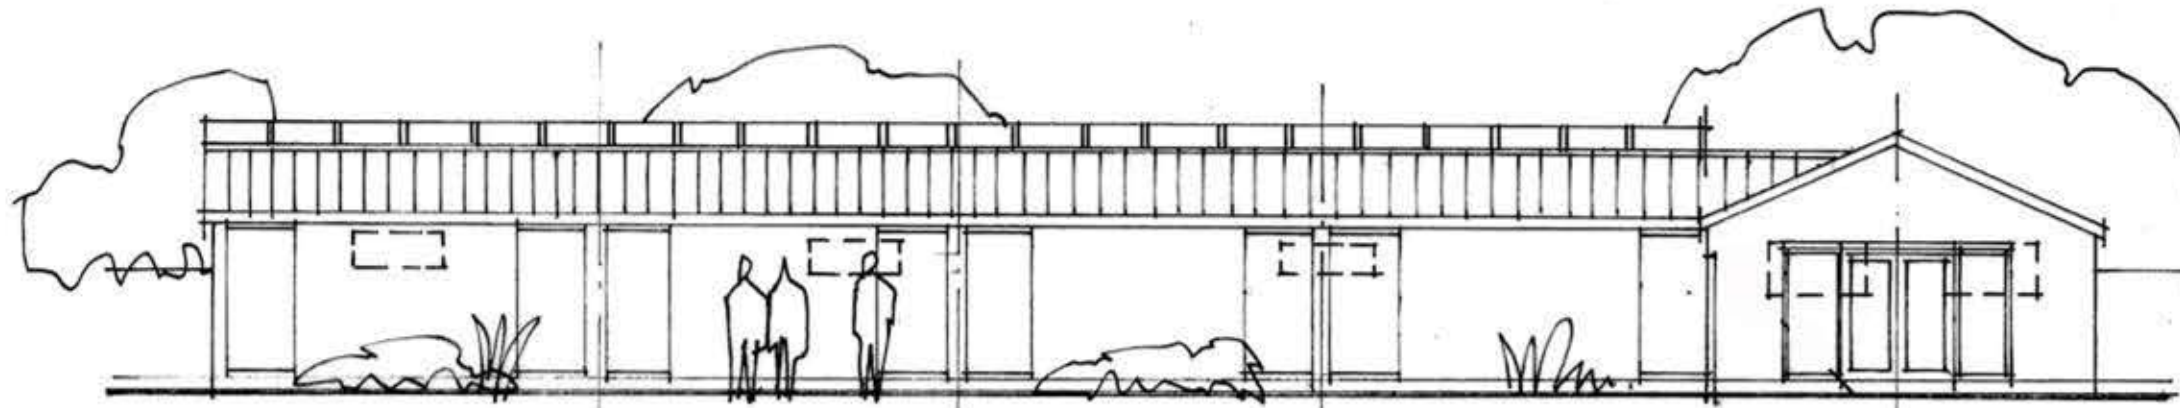

East

Jon Boon Architect

10 Stanmore Road
Norwich NR7 0HB

T: 01603 470973
M: 07770 437700
jonboon@me.com

Project: Ploughboy Lane, Saham Hills
Client: Norfolk Colonial Homes

Proposed Elevations

15-019 SK0 4 | 22.12.15 | A3 | 1:100