




East Elevation

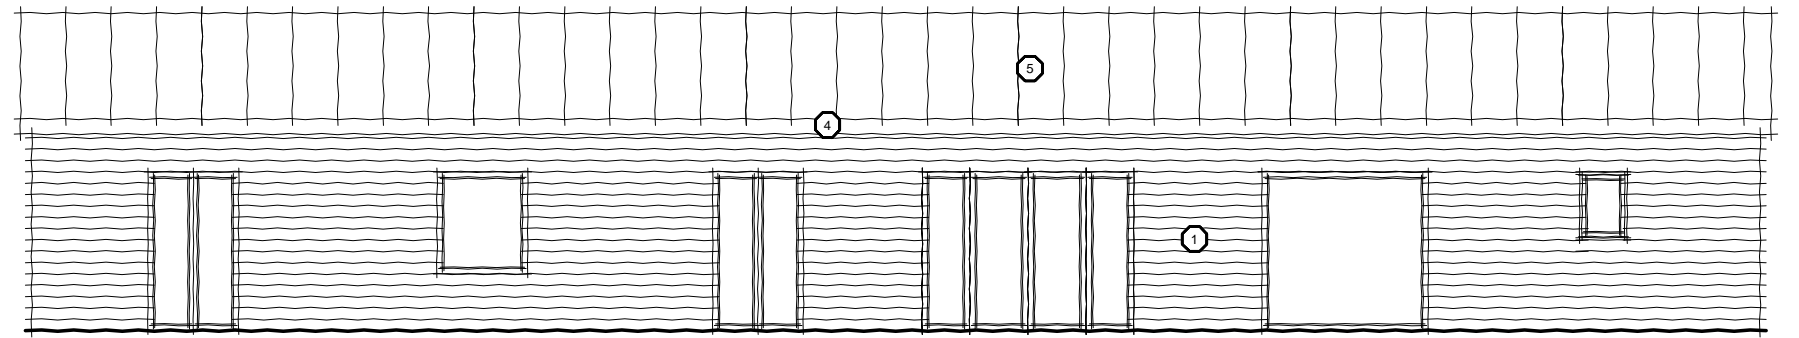

West Elevation

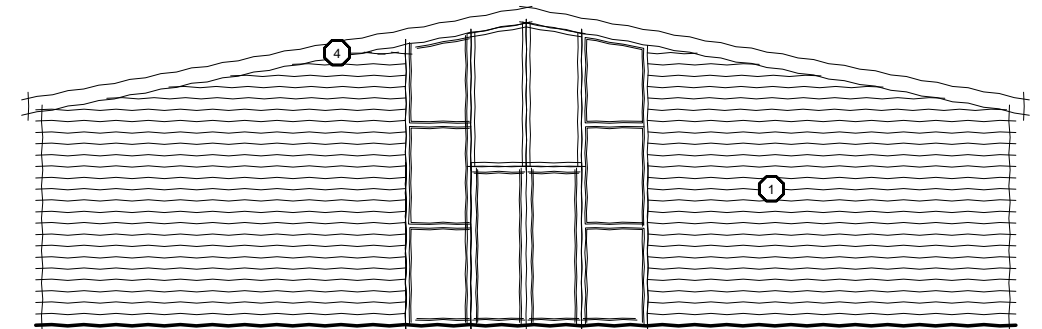

South Elevation

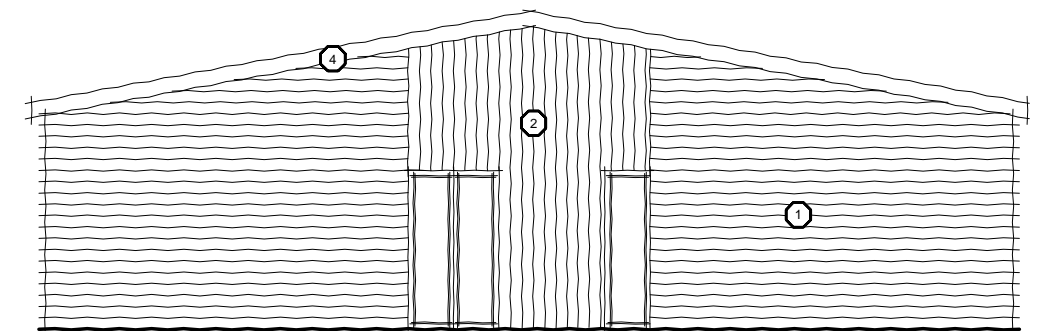

North Elevation

MATERIALS LEGEND

- ① Matt black horizontal timber cladding
- ② Matt black vertical timber cladding
- ③ Roof Light by Velux or similar
- ④ Barge / Fascia boards to match cladding
- ⑤ Metal standing seam roof

NOTE : All external dimensions as per existing building

