


South Elevation

Section A

1. Brickwork
2. Grey-stained sawn timber weatherboarding
3. Terrace
4. Clay tile roof
5. Gallery
6. Sliding folding doors
7. Textured cladding panels
8. Spiral stair to gallery

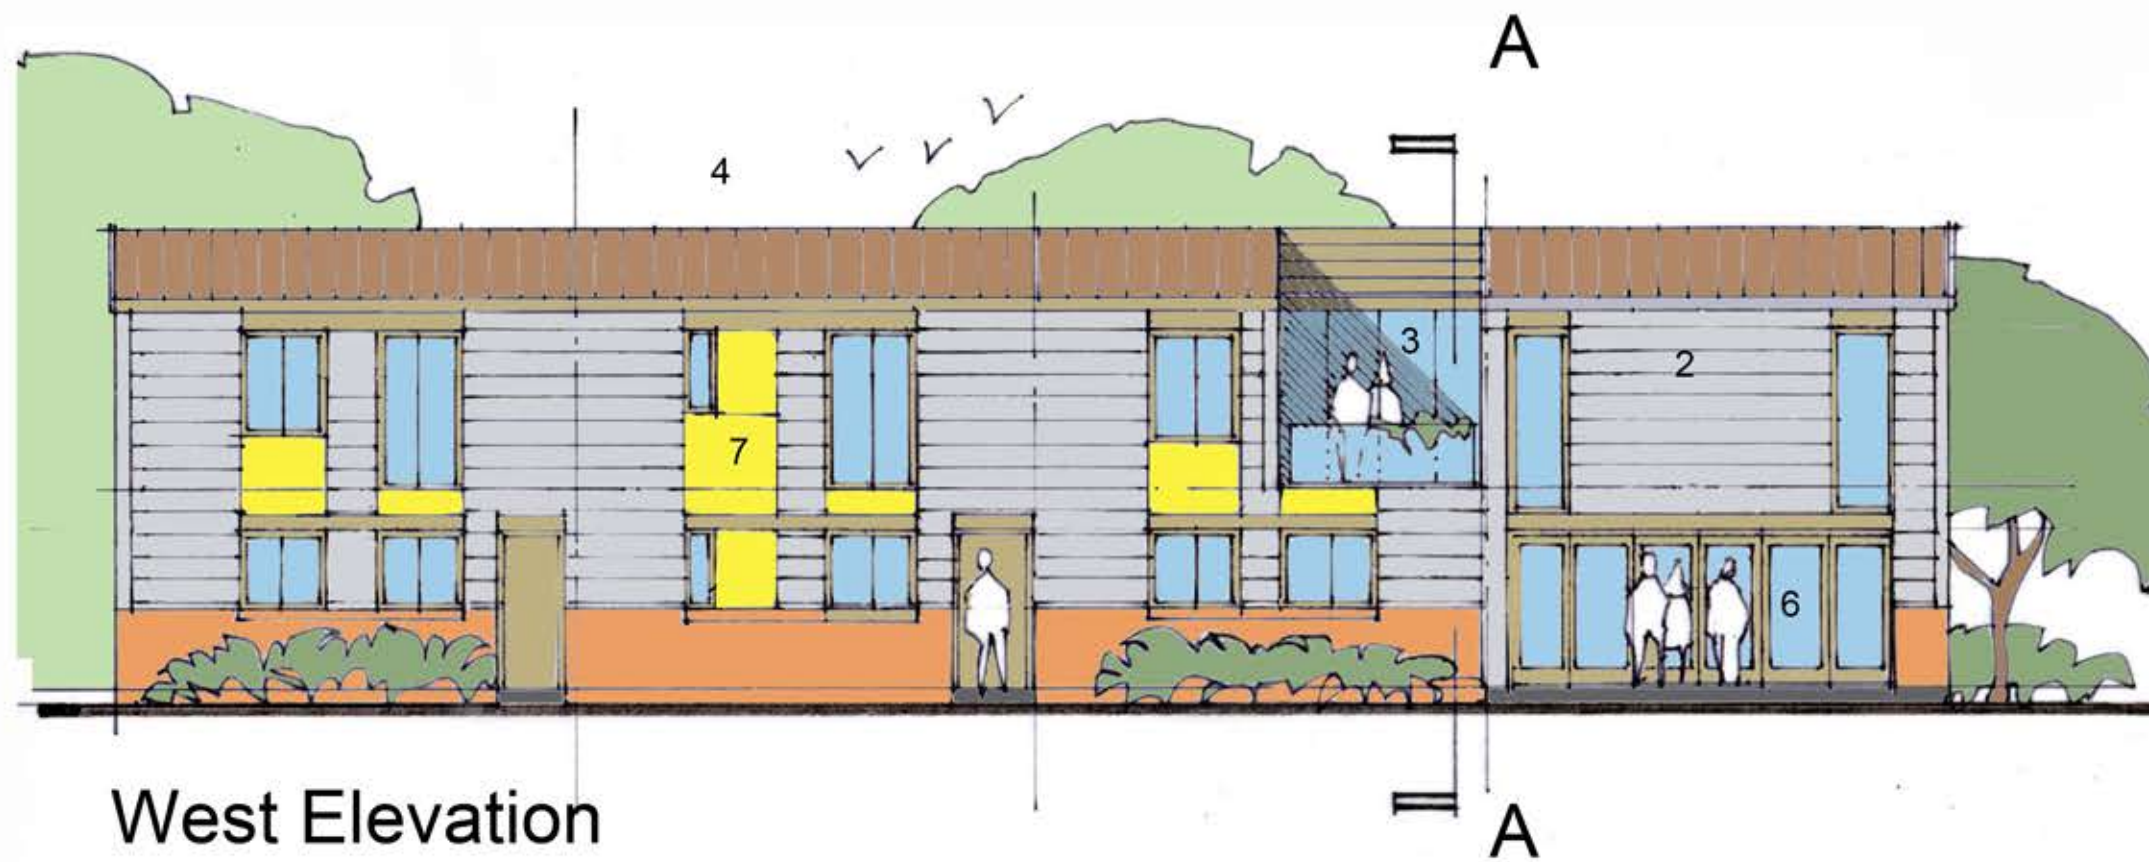

West Elevation

A

A

Jon Boon Architect

10 Stanmore Road
Norwich NR7 0HB

T: 01603 470973
M: 07770 437700
jonboon@me.com

Project: Burdock Farm, Wrampingham
Client: R Lond-Caulk

Elevations and section
15-013 SK03A | 15-05-15 | A3 | 1:100